


INDIAN LAKE SUBDIVISION
SECTION II, LOTS 207 & 208
REVISED

INDIAN LAKE SUBDIVISION, SECTION II BEING
 RECORDED IN VOL. 2, PAGE 34 OF THE PLAT
 RECORDS OF BASTROP COUNTY, TEXAS.

BUFFALO RUN

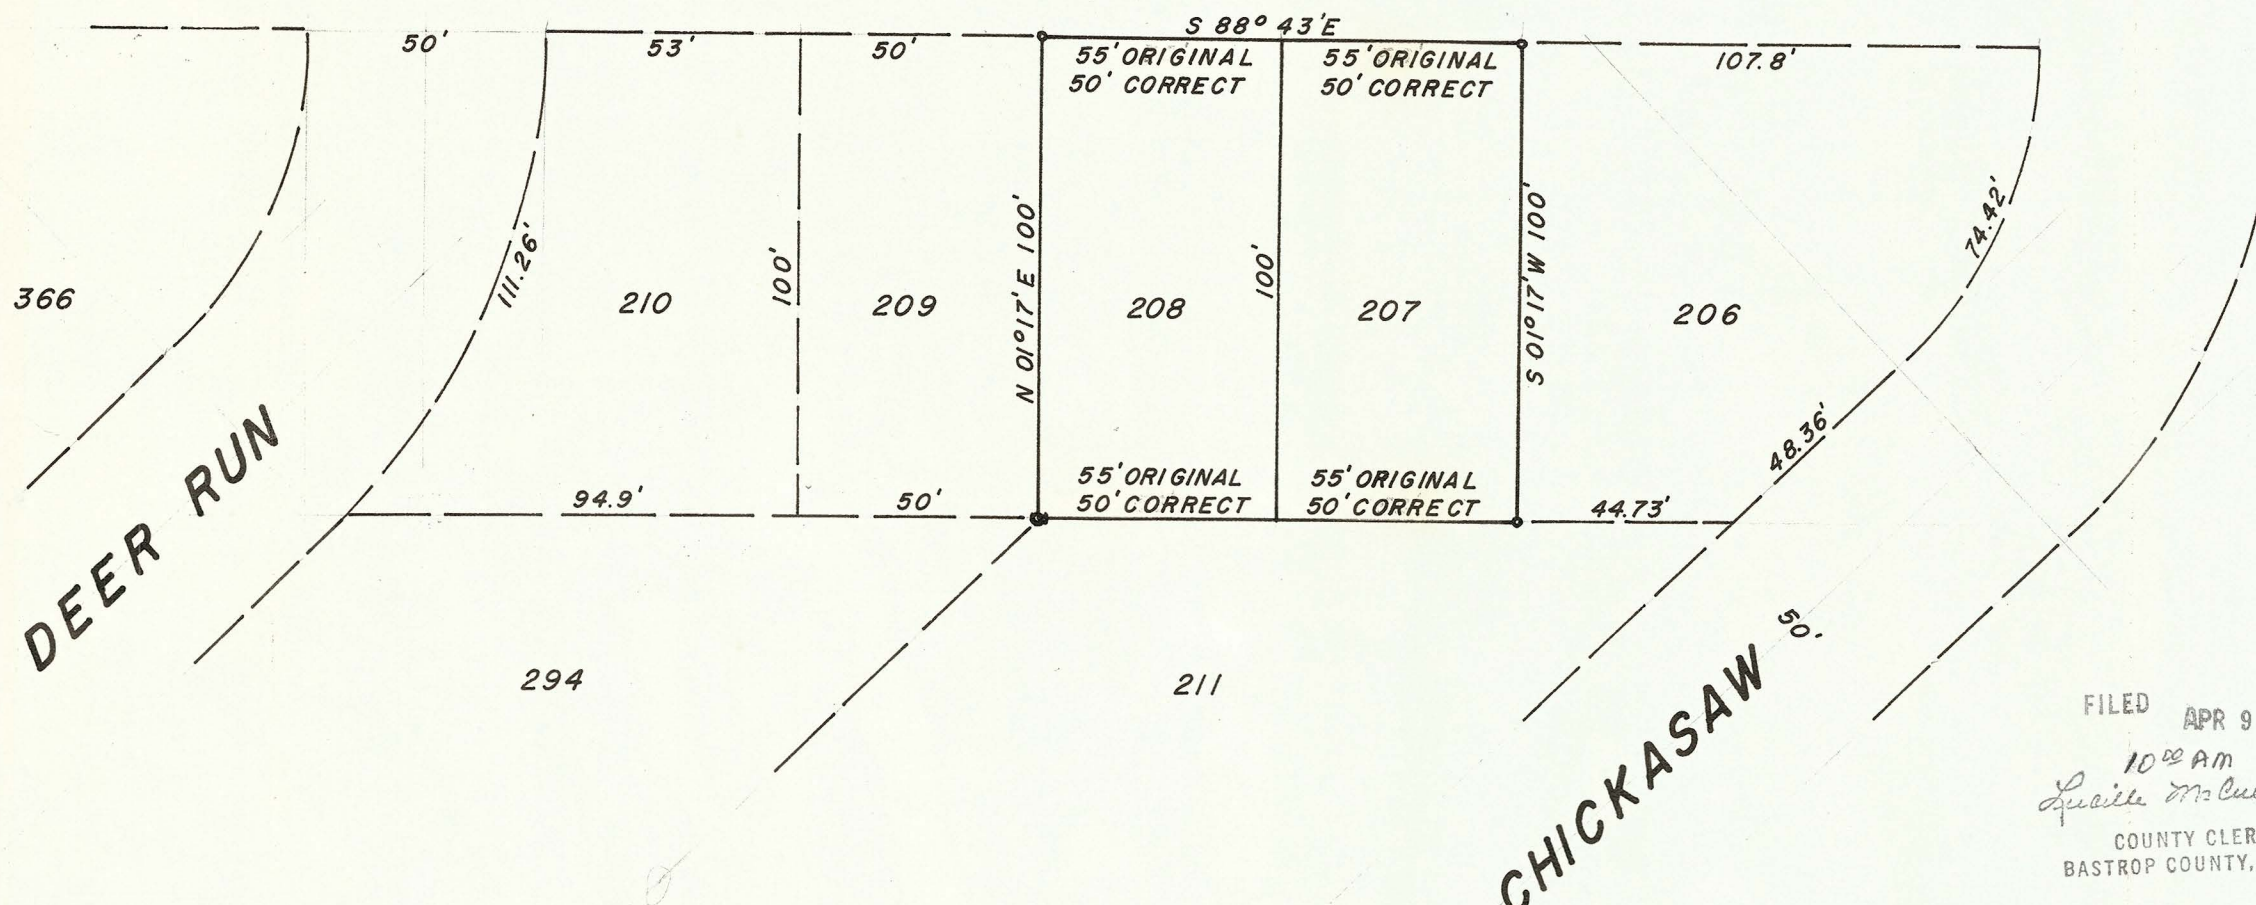

FILED APR 9 1973
 10:00 AM
 Lucille McCullough
 COUNTY CLERK
 BASTROP COUNTY, TEXAS

STATE OF TEXAS
 COUNTY OF BASTROP

1991A
 KNOW ALL MEN BY THESE PRESENTS

That Indian Lake, Inc., a Texas Corporation, the owner of Indian Lake Subdivision, Section II, has caused said acreage to be surveyed, subdivided, and platted as shown on the foregoing map.

ATTEST:

INDIAN LAKE, INC.

J. H. Morris
 J. H. Morris-Asst. Sec.

W. C. Hammer
 W. C. Hammer-President

STATE OF TEXAS
 COUNTY OF DALLAS


BEFORE ME, the undersigned authority in and for said County and State, on this day personally appeared W. C. HAMMER, known to me to be the person whose name is subscribed to the foregoing instrument and known to me to be the President of INDIAN LAKE, INC., who acknowledged to me that he executed said instrument for the purposes and considerations therein expressed, and in the capacity therein stated, as the free and voluntary act and deed of said Indian Lake Inc.

Given under my hand and seal of office this 15th day of March, 1973.

Dorothy L. Dye
 Notary Public in and for
 Dallas County, Texas

STATE OF TEXAS
 COUNTY OF BASTROP

I, JACK A. GRIESENBECK, County Judge of Bastrop County, Texas, do hereby certify that the foregoing plat was approved and accepted by the Commissioners Court of said County on the 9th day of April, 1973.
 Witness my hand and seal of said office in Bastrop, Texas, this the 9th day of April, 1973.

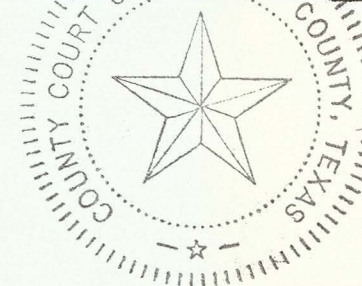


Jack A. Griesenbeck
 County Judge
 Bastrop County, Texas

SURVEYOR'S CERTIFICATE

I, GROVER G. HUDDLESTON, Registered Public Surveyor No. 1521, do hereby certify that I went upon the ground and surveyed the above described tract of land and prepared the above field notes describing the boundaries of same just as it was found and surveyed upon the ground.

Witness my hand and seal at Athens, Texas this the 9th day of JAN. 1973.

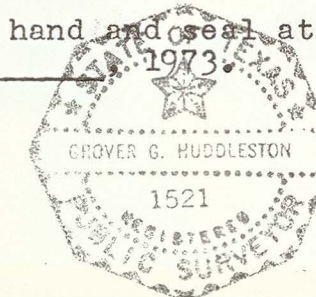

Grover G. Huddleston
 Grover G. Huddleston
 R. P. S. No. 1521